



Chicago Regional Office
1400 East Touhy Avenue, Suite 215
Des Plaines, IL 60018
312.644.3379

February 3, 2026

ADDENDUM #1

Willoughby Farms Park – Village of Algonquin

This addendum forms a part of and modifies, amends, and clarifies the bidding requirements and contract documents for the above captioned project. All provisions of the original requirements and contract documents shall remain in force except as specifically changed herein or by other documents.

This addendum affects the following:


CLARIFICATION

1. **PROJECT MANUAL: NOTICE TO BIDDERS** – Questions are due by 3:00 PM on February 16, 2026.
2. **SD1.2 SCHEDULES: SITE FURNISHINGS SCHEDULE** – The Shade Sail (SS) will be in-ground mount.
3. **SD1.2 SCHEDULES: SITE FURNISHINGS SCHEDULE** – The Shelter (SH) should include a 9' eave height.
4. **OUTCROPPING STONE/FISHING STATION** – Contractor shall reference **Sketch SK-01** for updated outcropping layout.

BID FORM

1. **A. SITE PREPARATION/DEMOLITION: A.9.** Contractor shall strike the number "16" and insert the number "47".
2. **C. SITE DRAINAGE/UTILITIES: C.29.** Contractor shall revise the tee size to 3" x 3" and strike the words "with reducer".
3. **C. SITE DRAINAGE/UTILITIES: C.31.** Contractor shall insert line item #31 and insert the words "3" x 1.5" reducer", Quantity "1", Unit "each". Contractor to insert their price and subtotal.
4. **G. FISHING STATIONS: G.1.** Contractor shall insert the words "approximate size" before the stone dimensions. Contractor shall strike the Quantity "250" and insert the number "102". The contractor shall strike the Unit "linear feet" and insert the Unit "tons". Contractor to insert their price and subtotal.

Receipt of this addendum shall be acknowledged by signing the acknowledgement page that is located after the bid summary page in the bid manual.

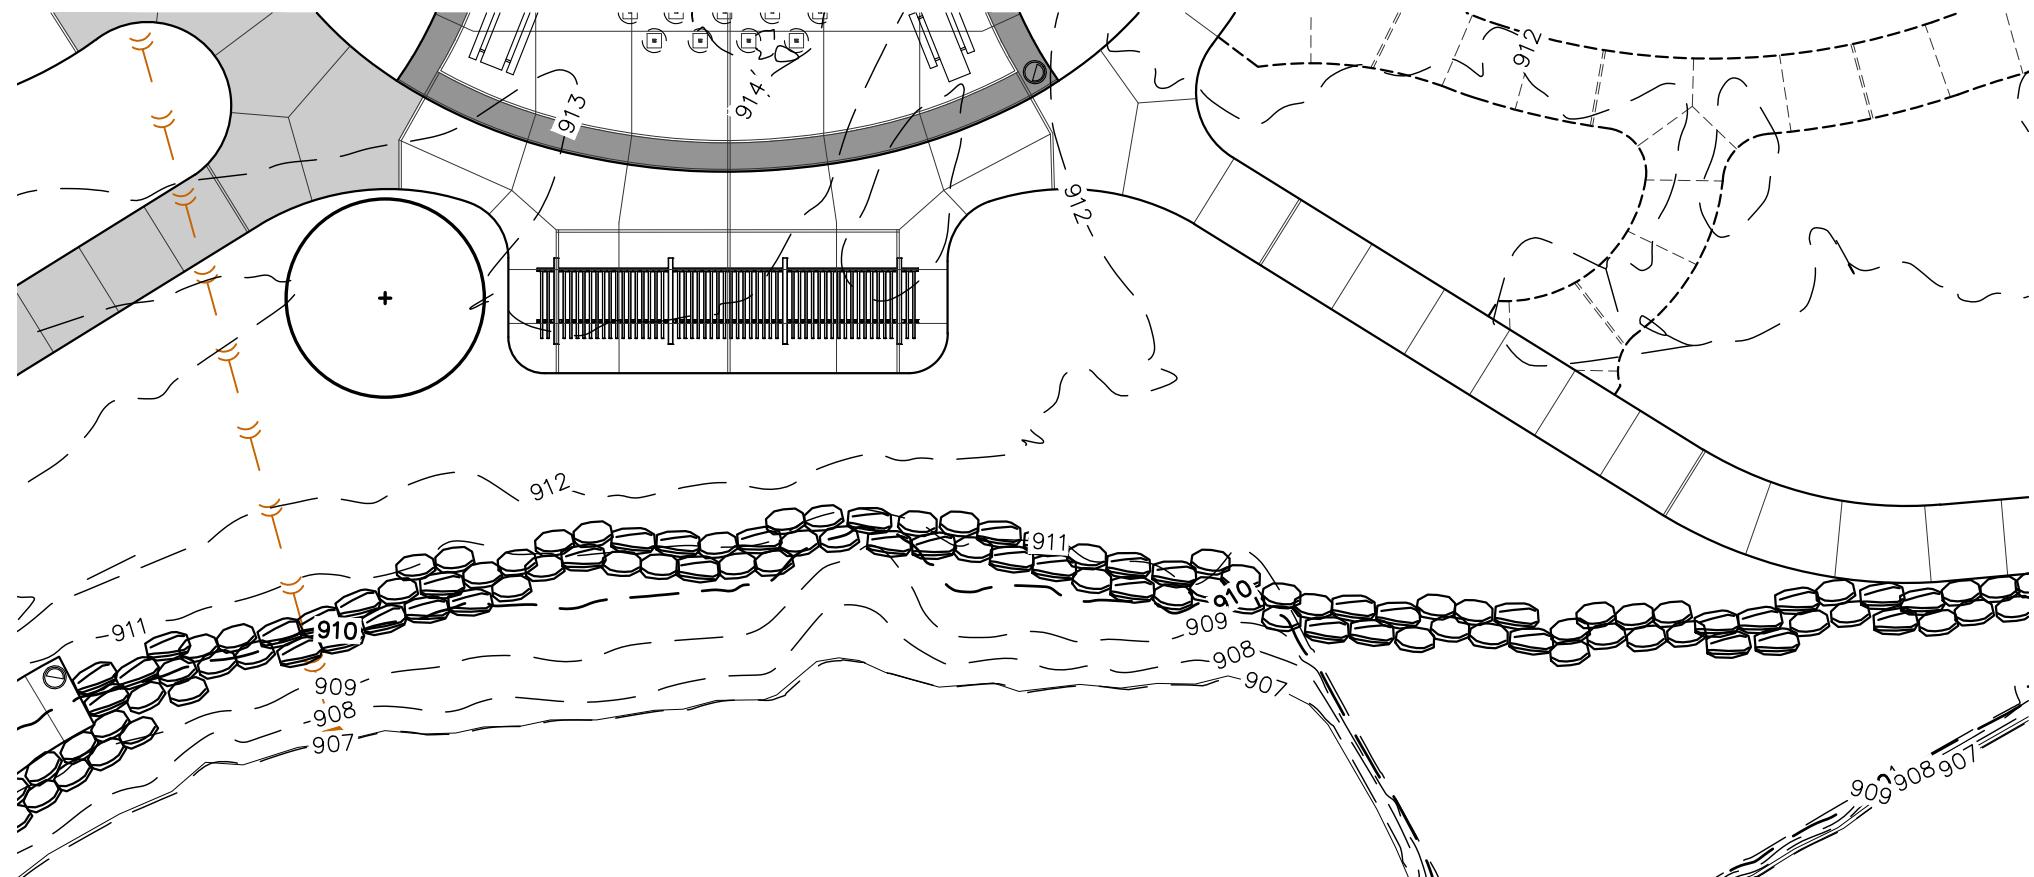

REVISED OUTCROPPING STONE/FISHING STATION LAYOUT

NOTE:

FURNISH AND INSTALL OUTCROPPING SLABS. VILLAGE AND
LANDSCAPE ARCHITECT TO TAG OUTCROPPING SLABS. REVIEW
PLACEMENT WITH THE LANDSCAPE ARCHITECT PRIOR TO FINALIZING.
GIVE 48 HOURS NOTICE. CONTRACTOR TO REFER TO ISSUED FOR
BID DOCUMENTS.

