




WILLOUGHBY FARMS PARK

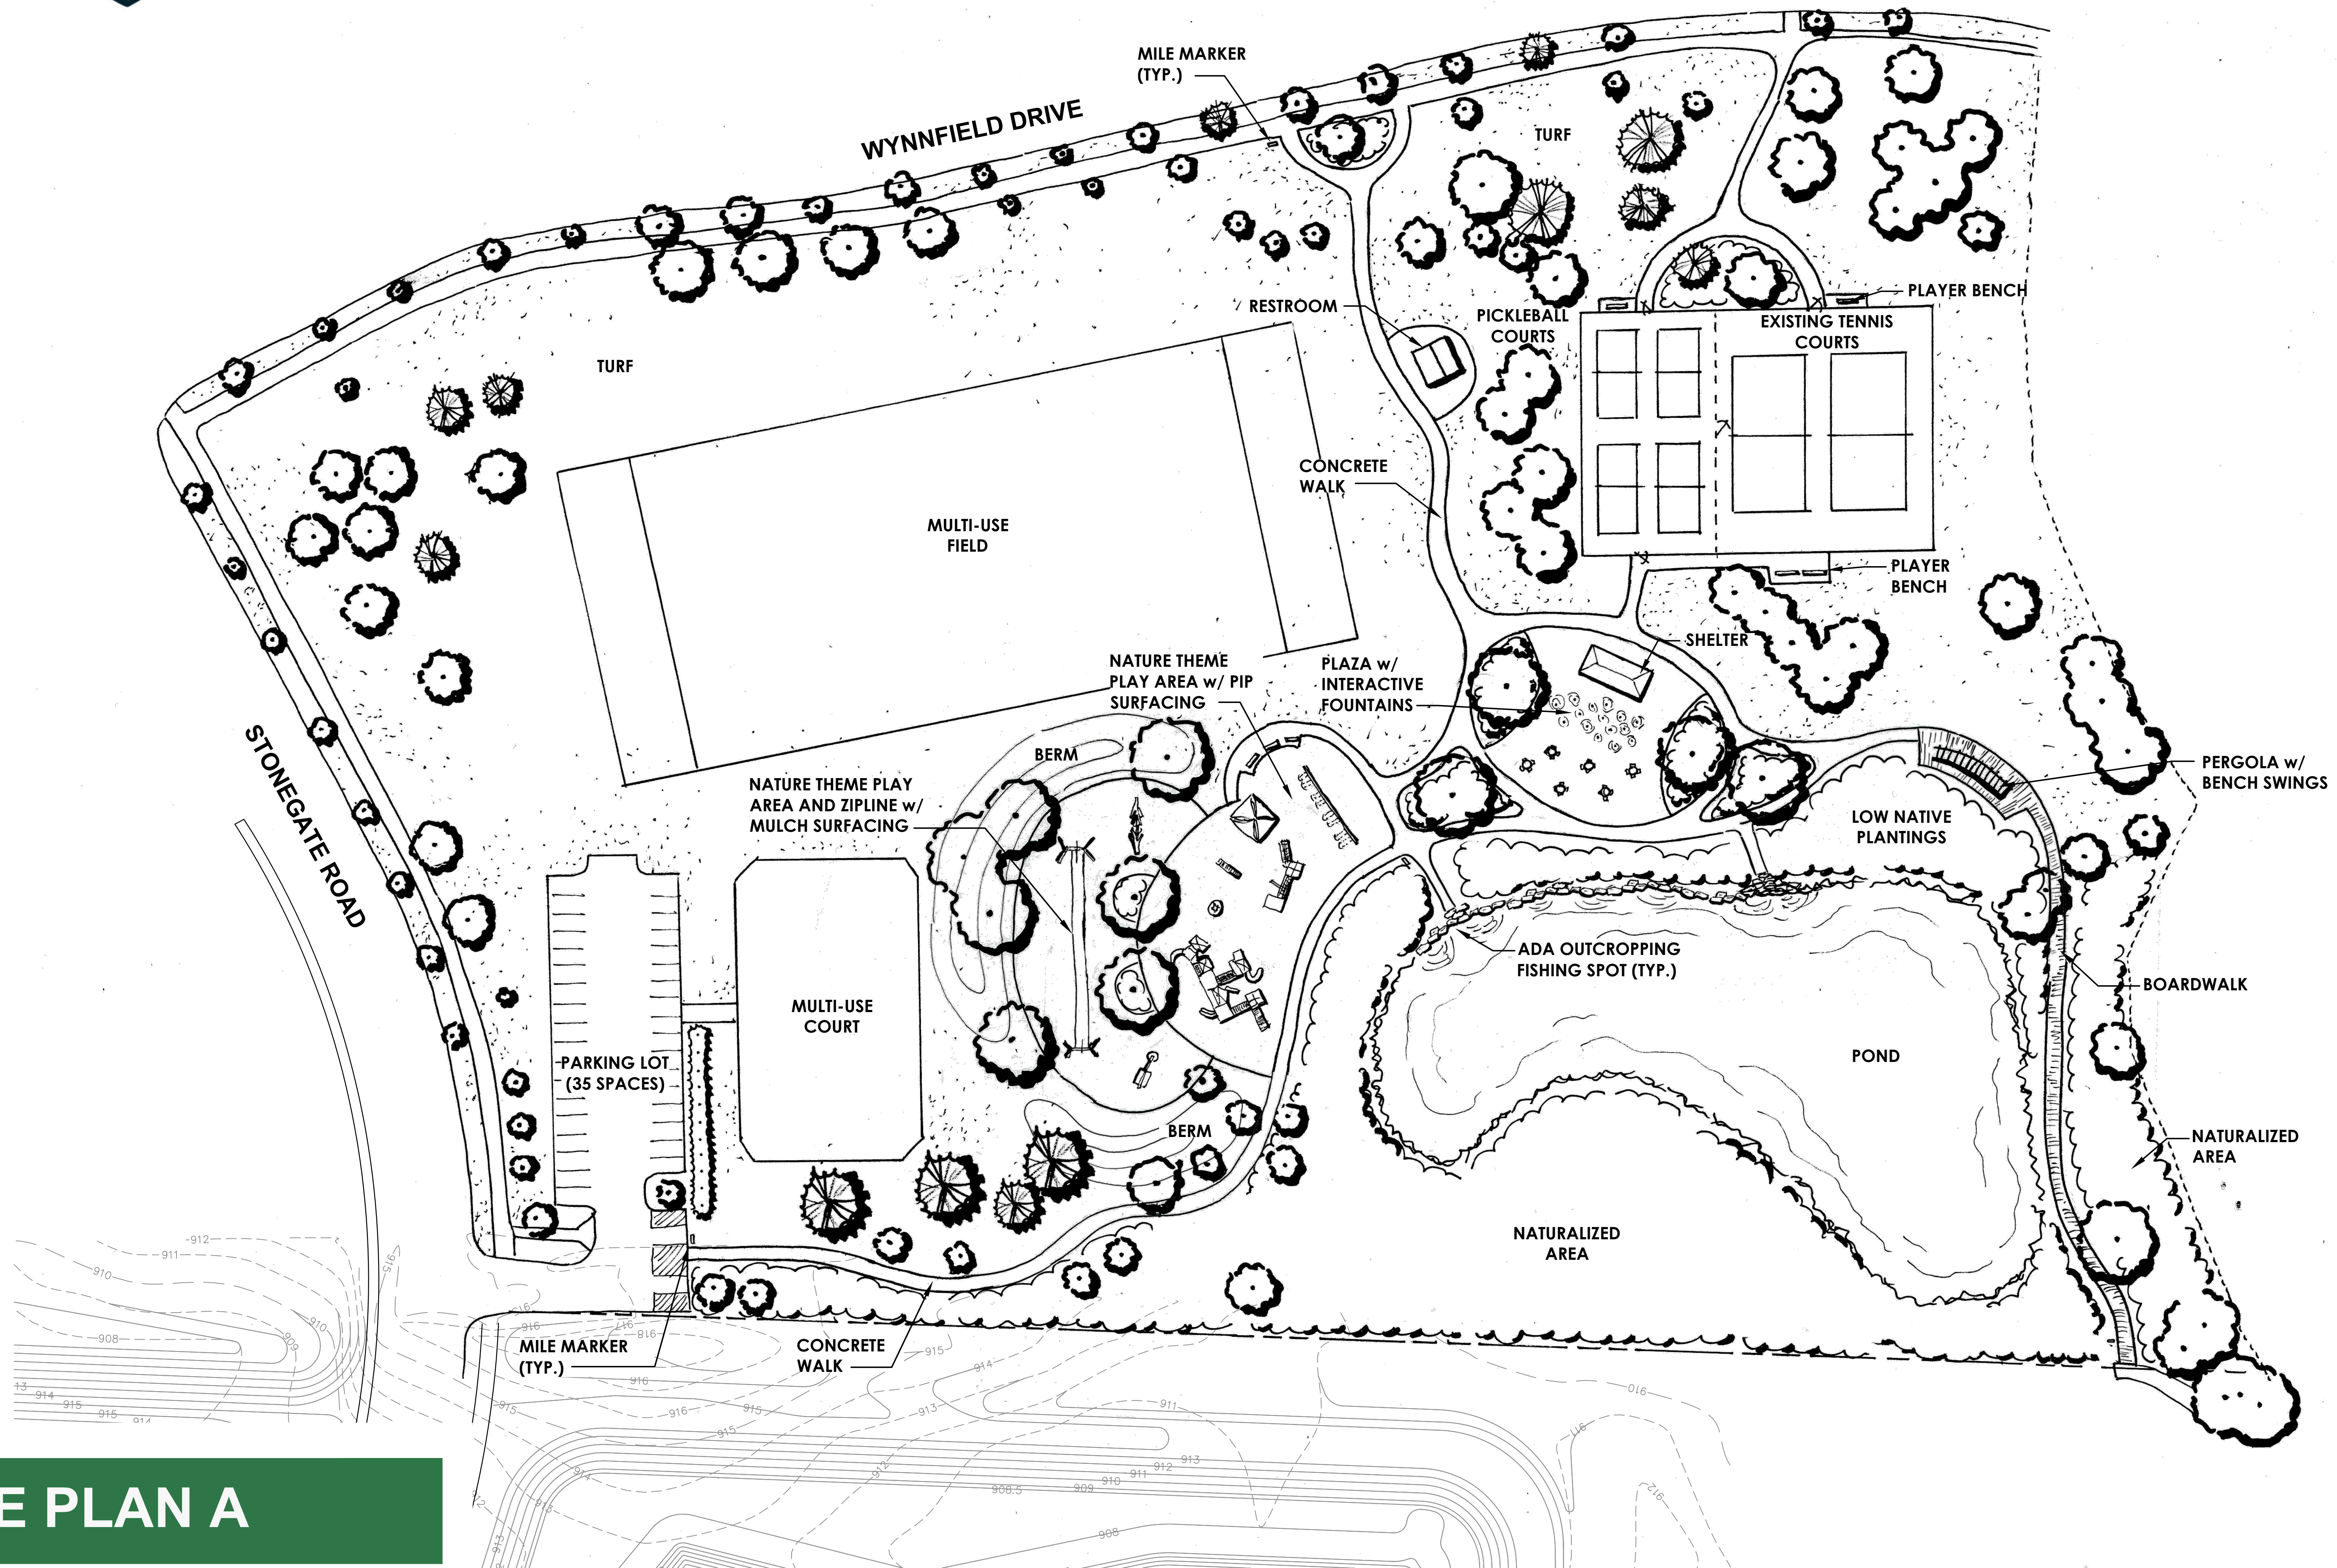

SITE PLAN A

