03-07-400-023

MAP OF TERRITORY TO BE ANNEXED

TO THE VILLAGE OF ALGONGUIN, KANE COUNTY, ILLINOIS

BEING A PART OF THE EAST HALF OF SECTION 7, TOWNSHIP 42 NORTH, RANGE 8, EAST OF THE THIRD PRINCIPAL MERIDIAN, KANE COUNTY, ILLINOIS.

LOCATION MAP

NOT TO SCALE

	OWNER'S	CERTIFICATE
--	---------	-------------

STATE OF ILLINOIS

THIS IS TO CERTIFY THAT _ RECORD OF THE HEREON DESCRIBED PROPERTY AND THAT AS SUCH OWNER HEREBY CONSENTS TO THE ANNEXATION OF SAID PROPERTY TO THE VILLAGE OF ADDISION, DuPAGE COUNTY, ILLINOIS.

DATED THIS _____, A.D., 20__.

NOTARY PUBLIC

NOTARY PUBLIC IN AND FOR THE COUNTY AND STATE AFORESAID, DO HEREBY KNOWN TO ME TO BE THE SAME WHOSE NAME(S) IS/ARE SUBSCRIBED TO THE FOREGOING CERTIFICATE, APPEARED BEFORE ME THIS DAY IN PERSON AND ACKNOWLEDGED THAT HE/SHE/THEY DID SIGN AND DELIVER THIS INSTRUMENT AS A FREE AND VOLUNTARY ACT FOR THE USES AND PURPOSES HEREIN SET FORTH

GIVEN UNDER MY HAND AND NOTORIAL SEAL THIS ___ DAY OF ______,

NOTARY PUBLIC

VILLAGE CERTIFICATE

STATE OF ILLINOIS COUNTY OF KANE & MCHENRY)

THIS IS TO CERTIFY THAT THE ATTACHED PLAT OF ANNEXATION IS IDENTIFIED AS THAT INCORPORATED INTO AND MADE A PART OF THE VILLAGE OF ALGONQUIN ORDINANCE NO. ______ ADOPTED BY THE PRESIDENT AND BOARD OF TRUSTEES OF SAID VILLAGE.

THIS ____ DAY OF _____ A.D., 20____.

VILLAGE OF ALGONQUIN

SURVEYOR'S NOTES

DISTANCES ARE MARKED IN FEET AND DECIMAL PLACES THEREOF. NO DIMENSION SHALL BE ASSUMED BY SCALE MEASUREMENT HEREON ..

COMPARE THIS PLAT, LEGAL DESCRIPTION AND ALL SURVEY MONUMENTS BEFORE BUILDING. AND IMMEDIATELY REPORT ANY DISCREPANCIES TO THE SURVEYOR.

THIS SURVEY IS SUBJECT TO MATTERS OF TITLE, WHICH MAY BE REVEALED BY A CURRENT TITLE REPORT. EASEMENTS, SETBACKS AND OTHER RESTRICTIONS WHICH MAY BE FOUND IN A CURRENT TITLE REPORT, LOCAL ORDINANCES, DEEDS OR OTHER INSTRUMENTS


PROPERTY ADDRESS

VACANT LAND

SOUTHWEST CORNER OF RANDALL RD.

& LONGMEADOW BLVD.

ALGONQUIN, ILLINOIS

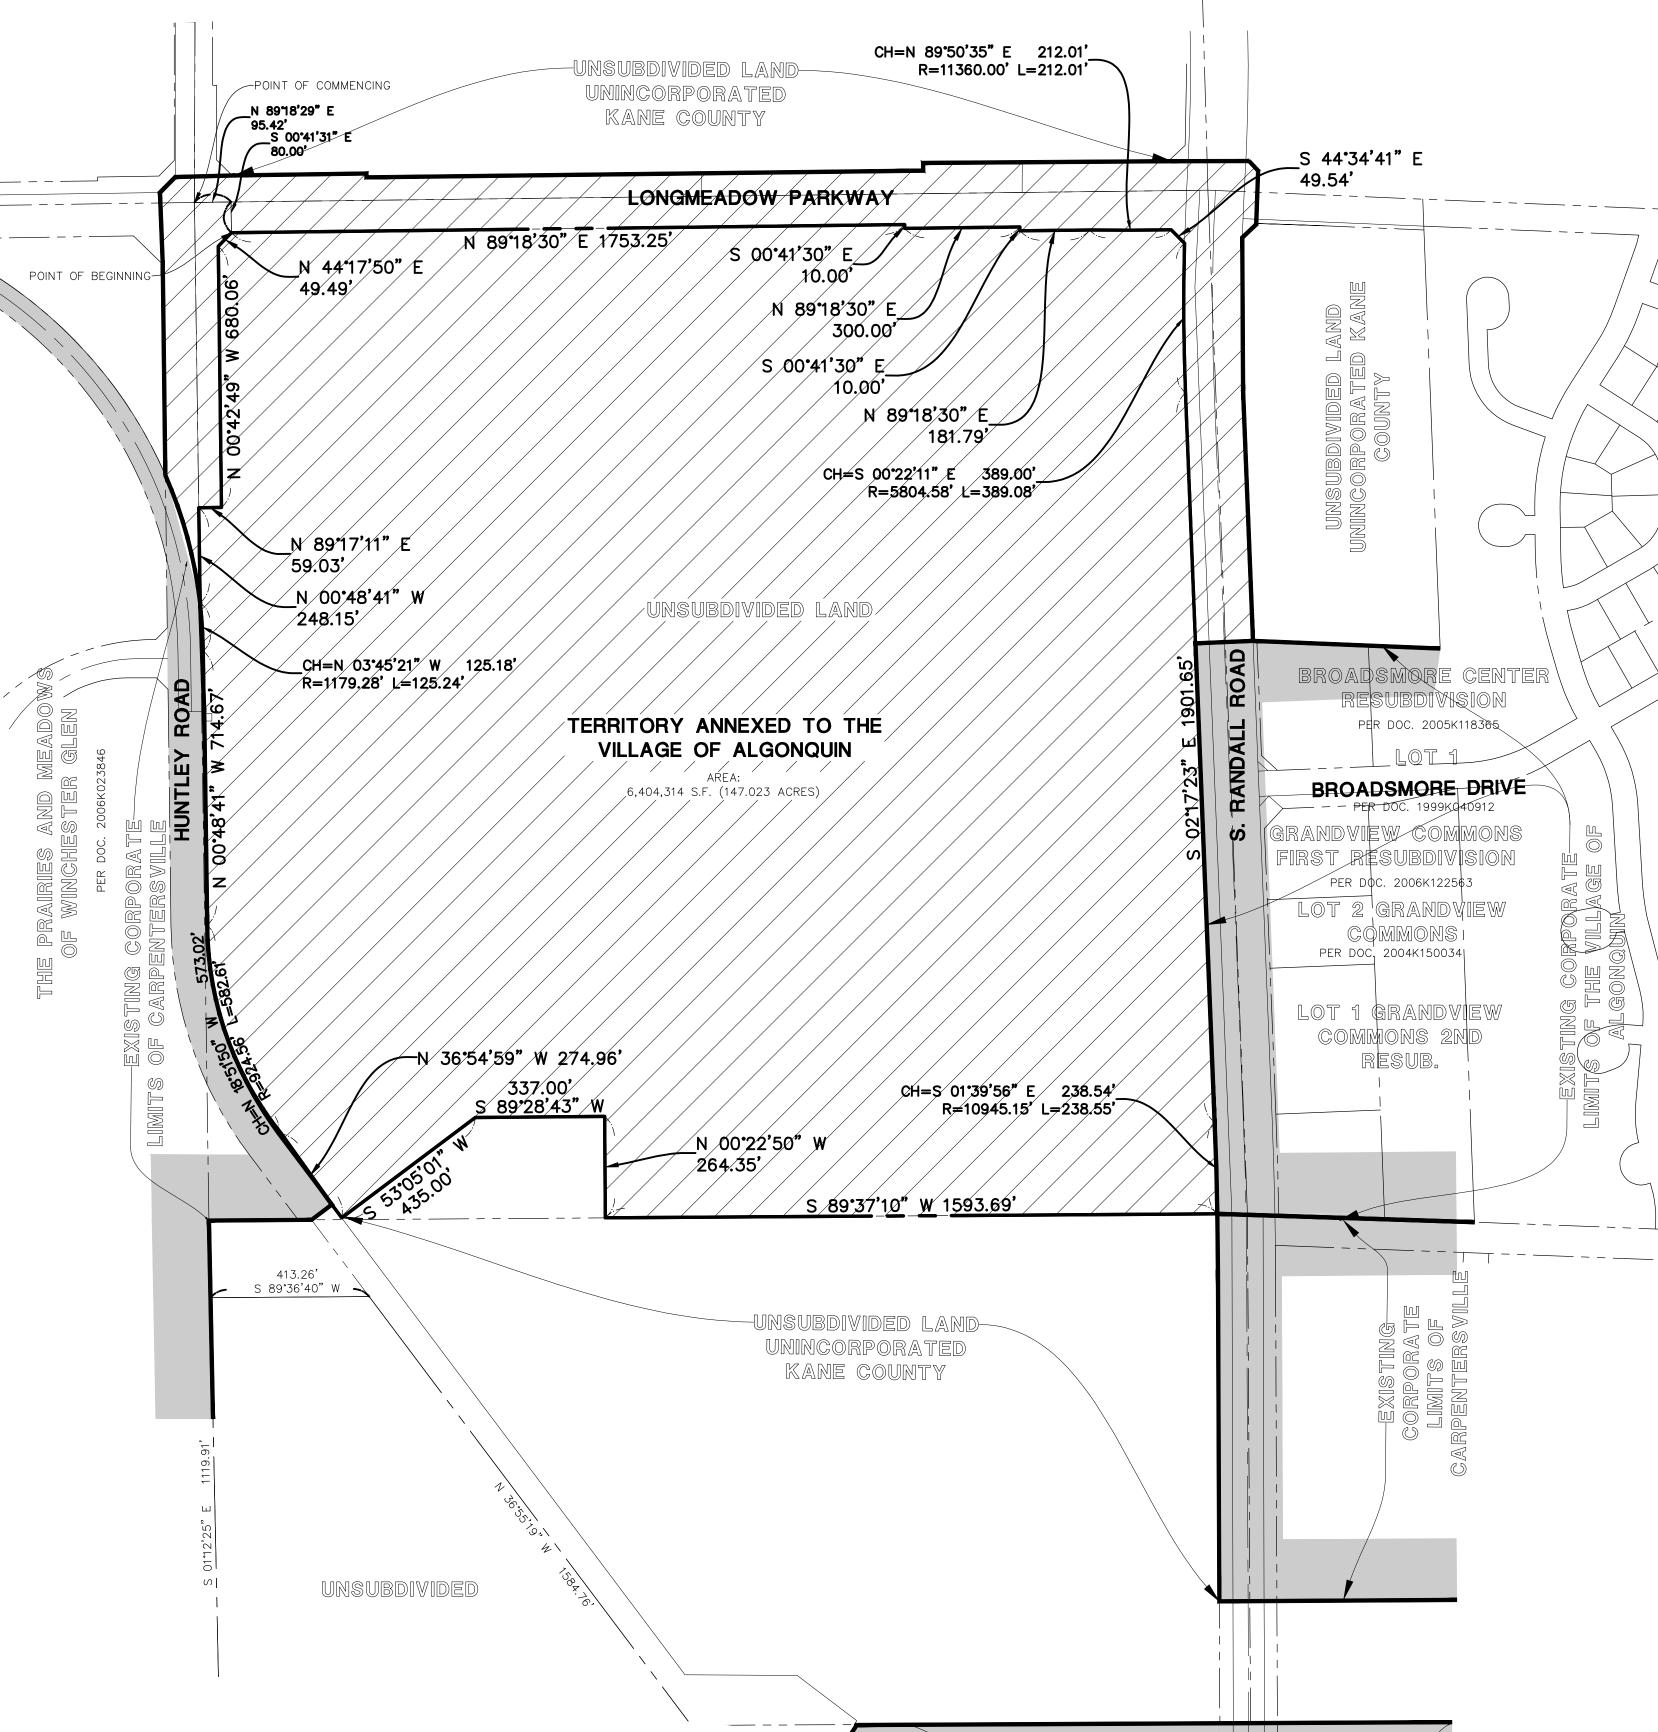


AREA OF ANNEXATION

ANNEXED PARCEL AREA = 6,404,314 SQUARE FEET (147.023 ACRES)

EXISTING RIGHT OF WAYS AREA = 702,272 SQUARE FEET (16.122 ACRES)
TOTAL ANNEXED AREA = 7,106,586 SQUARE FEET (163.145 ACRES)

-corporate limits of-

THE VILLAGE OF CARPENTERSVILLE

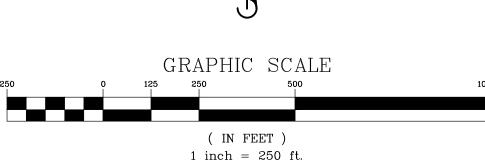

BASIS OF BEARINGS

COORDINATES AND BEARINGS ARE BASED UPON THE ILLINOIS STATE PLANE COORDINATE SYSTEM, EAST ZONE (NAD 83), ADJUSTED TO GROUND VALUES, AS ESTABLISHED BY A REAL-TIME KINEMATIC (RTK) GLOBAL NAVIGATION SATELLITE SYSTEM (GNSS) UTILIZING THE TRIMBLE VRS NOW NETWORK.

PLAT PREPARED FOR

NORTHPOINT DEVELOPMENT 3010 HIGHLAND PARKWAY, SUITE 440 DOWNERS GROVE, IL 60515

LEGAL DESCRIPTION OF TERRITORY TO BE ANNEXED

THAT PART OF THE EAST 1/2 OF SECTION 7, TOWNSHIP 42 NORTH, RANGE 8 EAST OF THE THIRD PRINCIPAL MERIDIAN, DESCRIBED AS FOLLOWS: COMMENCING AT THE NORTHWEST CORNER OF THE NORTHEAST 1/4 OF SAID SECTION 7; THENCE NORTH 89 DEGREES 18 MINUTES 29 SECONDS EAST ALONG THE NORTH LINE OF SAID NORTHEAST 1/4, 95.42 FEET; THENCE SOUTH OO DEGREES 41 MINUTES 31 SECONDS ÉAST, 80.00 FEET TO THE SOUTH RIGHT-OF-WAY LINE OF LONGMEADOW BOULEVARD PER DOCUMENT 2014K047996 AND THE POINT OF BEGINNING; THENCE ALONG SAID SOUTH RIGHT—OF—WAY LINE FOR THE FOLLOWING SEVEN (7) COURSES: (1) THENCE NORTH 89 DEGREES 18 MINUTES 30 SECONDS EAST, 1753.25 FEET; (2) THENCE SOUTH OO DEGREES 41 MINUTES 30 SECONDS EAST, 10.00 FEET; (3) THENCE NORTH 89 DEGREES 18 MINUTES 30 SECONDS EAST, 300.00 FEET; (4) THENCE SOUTH OO DEGREES 41 MINUTES 30 SECONDS EAST, 10.00 FEET; TO A POINT OF CURVATURE: (6) THENCE EASTERLY 212.01 FEET, ALONG A CURVE CONCAVE SOUTH, HAVING A RADIUS OF 11,360.00 FEET, AND CHORD BEARING OF NORTH 89 DEGREES 50 MINUTES 35 SECONDS EAST, AND CHORD DISTANCE OF 212.01 FEET; (7) THENCE SOUTH 44 DEGREES 34 MINUTES 41 SECONDS EAST, 49.54 FEET TO THE WEST RIGHT-OF-WAY OF S. RANDAL ROAD PER DOCUMENT 97K057323; THENCE SOUTHERLY, 389.08 FEET ALONG A NON-TANGENT CURVE, CONCAVE EAST, HAVING A RADIUS OF 5,804.58 FEET, CHORD BEARING OF SOUTH 00 DEGREES 22 MINUTES 11 SECONDS EAST, AND CHORD DISTANCE OF 389.00 FEET; THENCE SOUTH 02 DEGREES 17 MINUTES 23 SECONDS EAST ALONG SAID WEST RIGHT-OF-WAY LINE. 1901.65 FEET TO A NON-TANGENT CURVE: THENCE SOUTHERLY ALONG SAID WEST RIGHT-OF-WAY AND NON-TANGENT CURVE CONCAVE TO THE NORTHEAST HAVING A RADIUS OF 10,945.15 FEET SUBTENDING A CHORD BEARING SOUTH 01 DEGREES 39 MINUTES 56 SECONDS EAST, A CHORD DISTANCE OF 238.54 FEET AND AN ARC DISTANCE OF 238.55 FEET TO A NON-RADIAL LINE AND A POINT ON SAID WESTERLY RIGHT-OF-WAY LINE: THENCE SOUTH 89 DEGREES 37 MINUTES 10 SECONDS WEST, 1593.69 FEET; THENCE NORTH 00 DEGREES 22 MINUTES 50 SECONDS WEST, 264.35 FEET; THENCE SOUTH 89 DEGREES 28 MINUTES 43 SECONDS WEST, 337.00 FEET; THENCE SOUTH 53 DEGREES 05 MINUTES 01 SECONDS WEST, 435.00 FEET TO THE NORTHEASTERLY RIGHT-OF-WAY LINE OF HUNTLEY ROAD AS MONUMENTED; THENCE ALONG SAID NORTHEASTERLY RIGHT-OF-WAY FOR THE FOLLOWING FIVE (5) COURSES: (1) THENCE NORTH 36 DEGREES 54 MINUTES 59 SECONDS WEST, 274.96 FEET TO A NON-TANGENT CURVE; (2) THENCE NORTHERLY ALONG SAID NON-TANGENT CURVE CONCAVE TO THE NORTHEAST HAVING A RADIUS OF 924.56 FEET SUBTENDING A CHORD BEARING NORTH 18 DEGREES 51 MINUTES 50 SECONDS WEST, A CHORD DISTANCE OF 573.2 FEET AND AN ARC DISTANCE OF 582.61 FEET TO A NON-RADIAL LINE; (3) THENCE NORTH 00 DEGREES 48 MINUTES 41 SECONDS WEST, 714.67 FEET TO A NON-TANGENT CURVE; (4) THENCE NORTHERLY ALONG SAID NON-TANGENT CURVE CONCAVE TO THE SOUTHWEST HAVING A RADIUS OF 1,179.28 FEET SUBTENDING A CHORD BEARING NORTH 03 DEGREES 45 MINUTES 21 SECONDS WEST, A CHORD DISTANCE OF 125.18 FEET AND AN ARC DISTANCE OF 125.24 FEET TO A NON-RADIAL LINE; (5) THENCE NORTH OO DEGREES 48 MINUTES 41 SECONDS WEST, 248.15 FEET TO A POINT ON SAID NORTHEASTERLY RIGHT-OF-WAY LINE; THENCE NORTH 89 DEGREES 17 MINUTES 11 SECONDS EAST, TO THE EAST LINE OF HUNTLEY ROAD PER DOCUMENT 2014K047996, A DISTANCE OF 59.03 FEET; THENCE ALONG SAID EAST LINE OF HUNTLEY ROAD, NORTH 00 DEGREES 42 MINUTES 49 SECONDS WEST, 680.06 FEET; THENCE NORTH 44 DEGREES 17 MINUTES 50 SECONDS EAST ALONG SAID EAST LINE, 49.49 FEET TO SAID POINT OF BEGINNING, IN THE TOWNSHIP OF DUNDEE, KANE COUNTY, ILLINOIS.

TOGETHER WITH THE ADJOINING AND CONTIGUOUS RIGHT-OF-WAYS OF HUNTLEY ROAD, LONGMEADOW BOULEVARD, AND RANDALL ROAD NOT PREVIOUSLY ANNEXED.

SURVEYOR'S CERTIFICATE

STATE OF ILLINOIS) COUNTY OF DUPAGE)

THIS IS TO CERTIFY THAT WE, MANHARD CONSULTING LTD., HAVE PLATTED THE ABOVE DESCRIBED PROPERTY FOR THE PURPOSE OF ANNEXING SAID PROPERTY INTO THE VILLAGE OF ALGONQUIN, ILLINOIS AND THAT THE PLAT DRAWN HEREON IS A TRUE AND CORRECT REPRESENTATION OF SAID PROPERTY.

DATED THIS 3RD DAY OF JUNE, A.D. 2021.

FOR REVIEW - ONLY

ILLINOIS PROFESSIONAL LAND SURVEYOR NO. 3686 LICENSE EXPIRES NOVEMBER 30, 2022

DESIGN FIRM PROFESSIONAL REGISTRATION NO. 184003350 EXPIRES APRIL 30, 2021



ALGONQUIN,

PROJ. MGR.: BAS

PROJ. ASSOC.: STP DRAWN BY: BAS 05/28/21 <u>1"=250'</u> SCALE: SHEET

NPDALIL01